

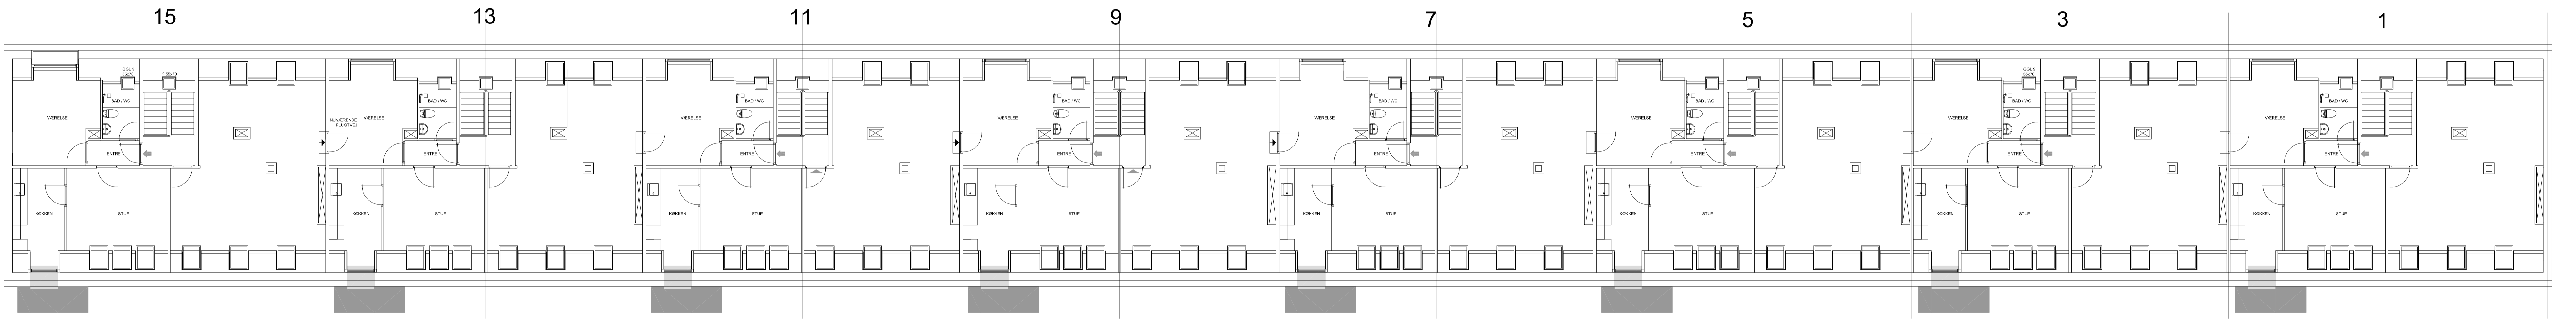
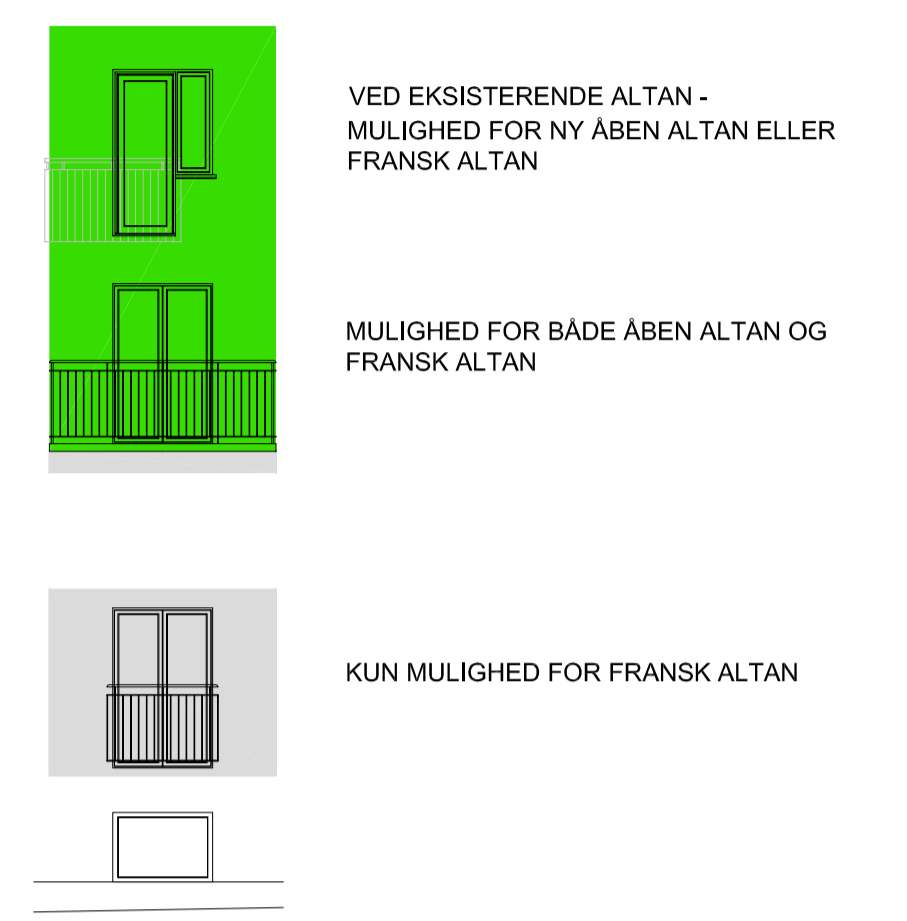



FACADE MOD VEST  
BLOK 2 - RYTTERBAKKEN 1 - 15

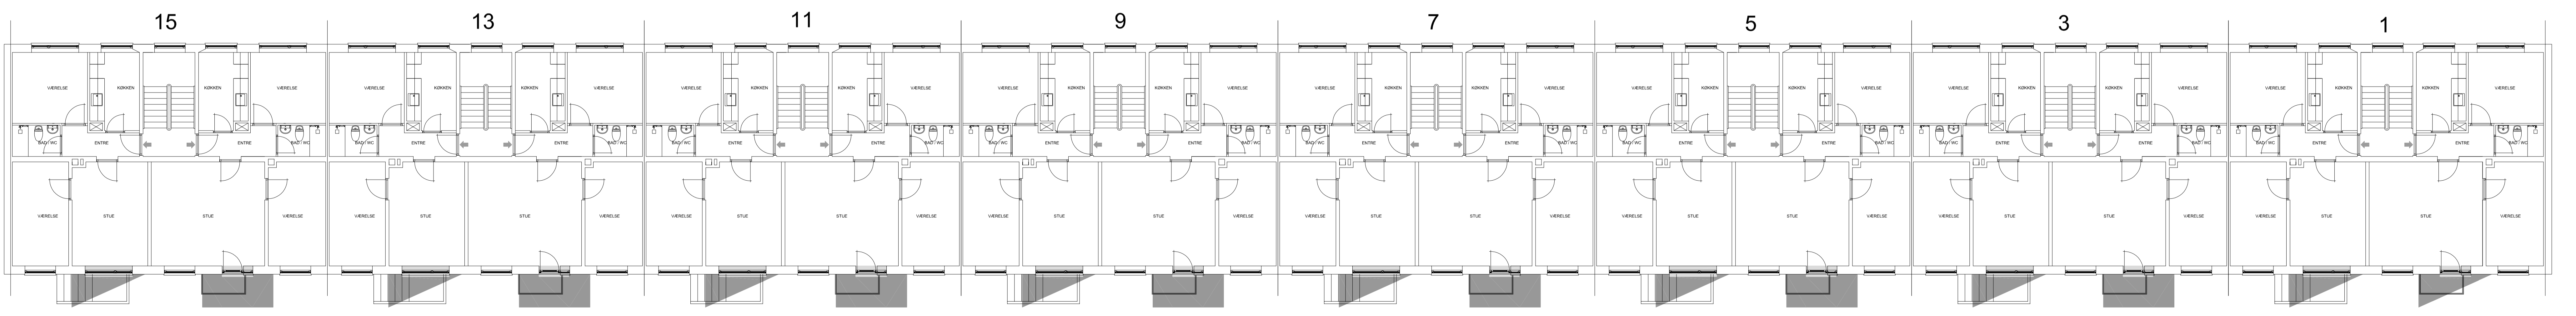

ETAGEPLAN - TAGETAGEN  
BLOK 2 - RYTTERBAKKEN 1 - 15

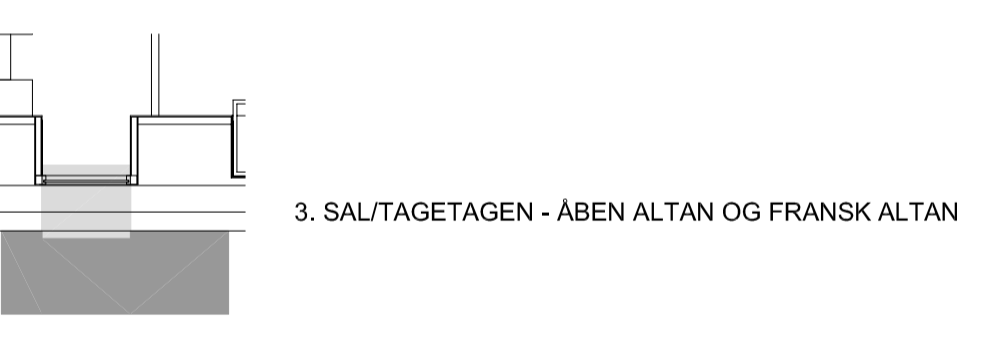

ETAGEPLAN - STUEETAGEN, 1. SAL OG 2. SAL  
BLOK 2 - RYTTERBAKKEN 1 - 15

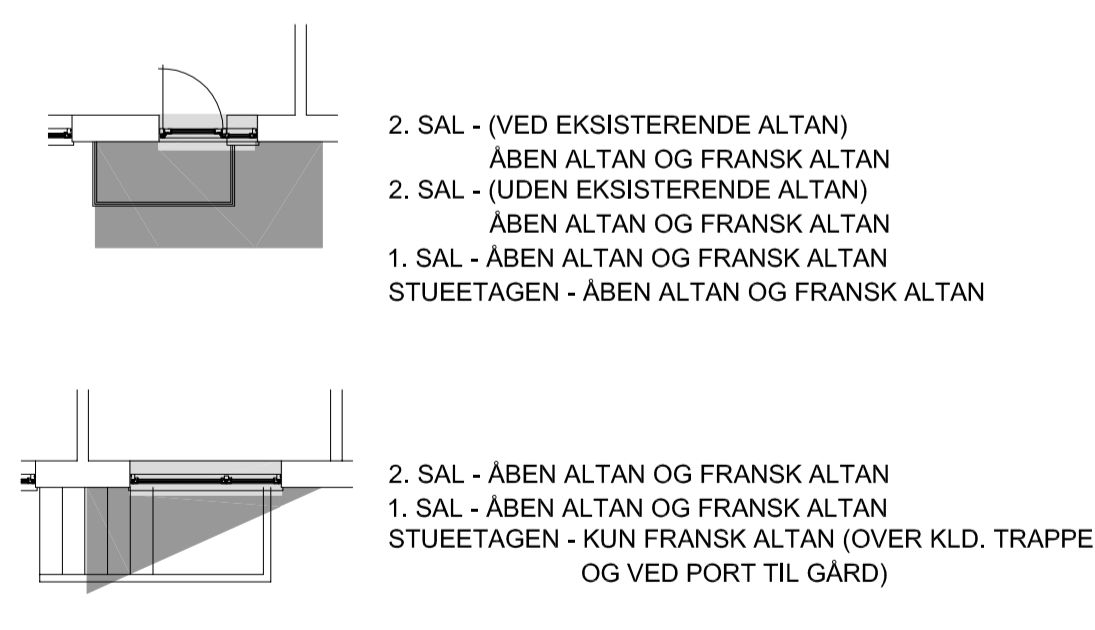

# RYTTERBAKKEN 1 - 15